



The Sizewell C Project

2.15 East Anglia ONE Sizewell Gap Transport Interaction Plan

October 2021

Planning Act 2008
Infrastructure Planning (Applications: Prescribed Forms and Procedure) Regulations 2009


Revision: 1.0
Applicable Regulation: Regulation 5(2)(q)
PINS Reference Number: EN010012



NDA / Magnox Protective Provisions - Access Road Plan

Drawing Number	Revision	Drawing Title	Scale	Sheet Size
SZC-SZ0100-XX-000-DRW-100290	01	Sizewell C East Anglia ONE North Sizewell Gap Transport Interaction Plan	NTS	A3



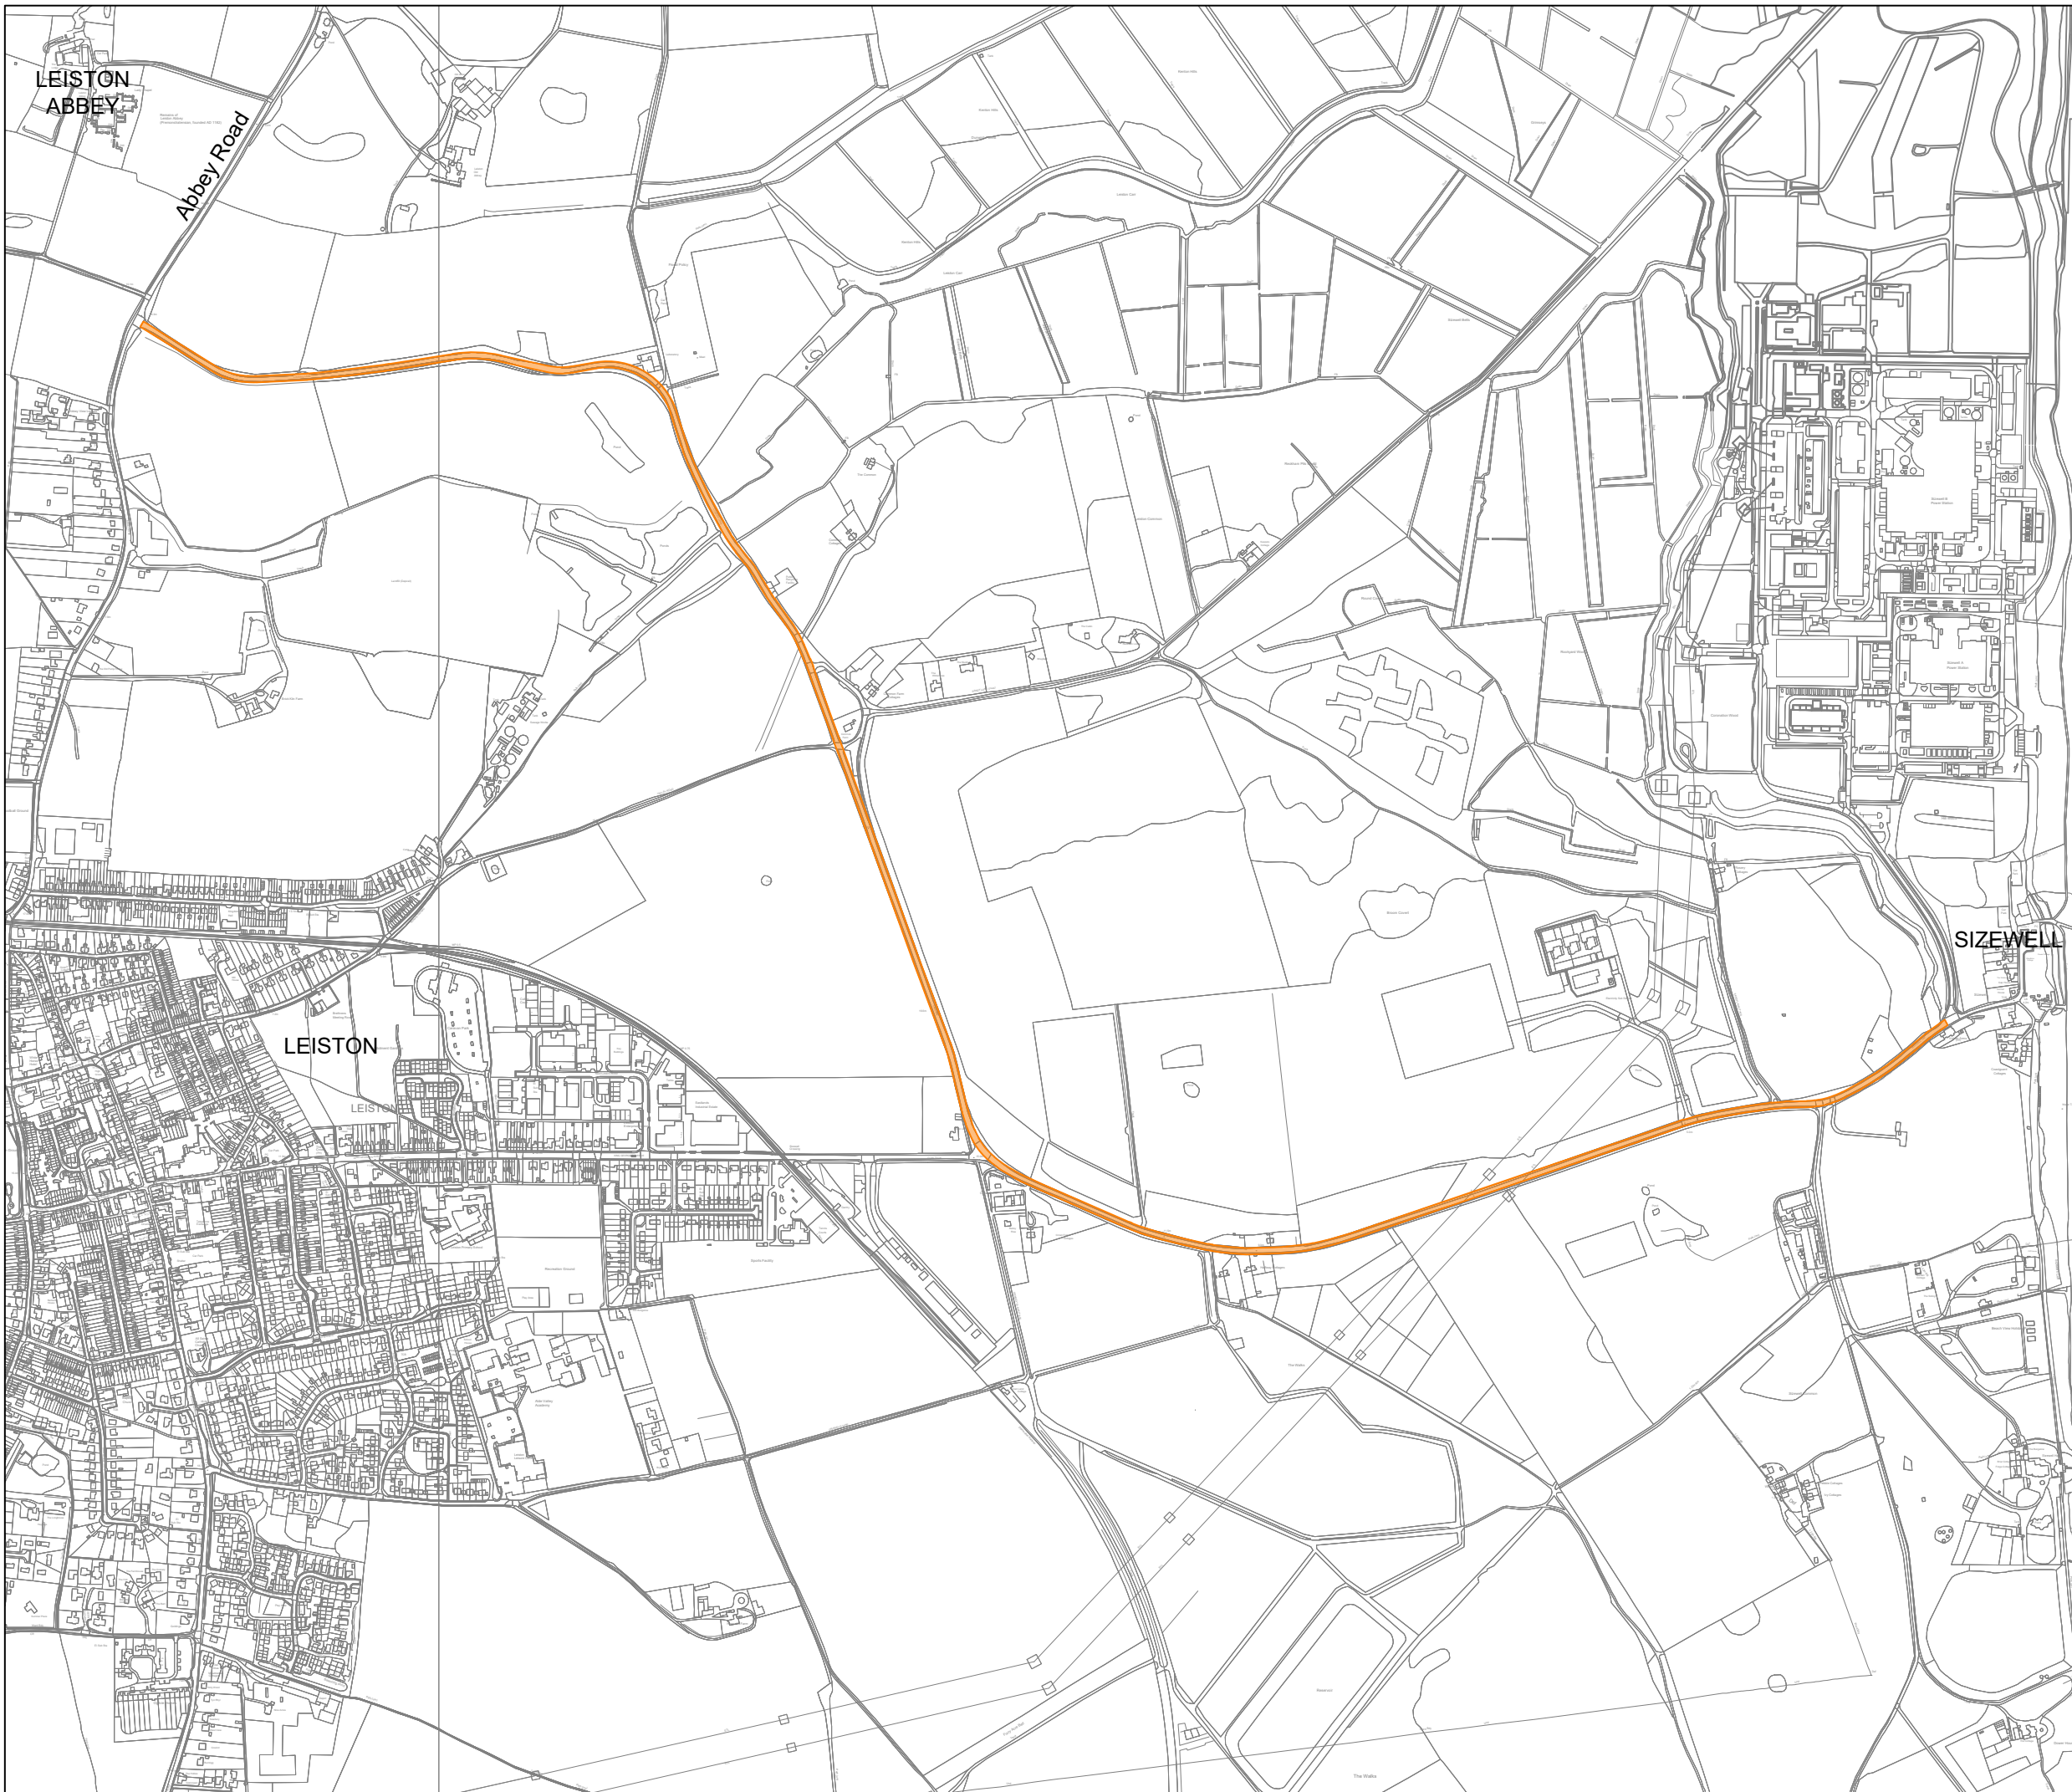

UK PROTECTIVE MARKING:
NOT PROTECTIVELY MARKED

Reproduced from Ordnance Survey map with the permission of Ordnance Survey on behalf of the controller of Her Majesty's Stationery Office © Crown copyright (2021). All Rights reserved. NNB GenCo Licence: 0100060408

DRAWING GRID / COORDINATE SYSTEM:

SITE LOCAL GRID	<input type="checkbox"/>	NATIONAL GRID OSGB36	<input checked="" type="checkbox"/>
OTHER GRID	<input type="checkbox"/>	(To be defined in the contract project plan)	
CONTRACT PROJECT PLAN DOC. REF. No:	NA		

NOTES:

KEY:

TRANSPORT AREA OF INTERACTION

01	01.10.21	SB	RB	S2	ISSUED FOR INFORMATION	APPROVED BY
----	----------	----	----	----	------------------------	-------------

REVISION	DATE	PREPARED BY	CHECKED BY	STATUS	REASONS FOR REVISION	APPROVED BY
					1st partner NNB	2nd partner EDF

CONTRACTOR COMPANY TRADE NAME: NA

CONTRACTOR REF. No.: NA

CONTRACT NUMBER: NA

CONTRACTOR WBS CODE: NA

ORA RELATED: Yes No

APPLICABILITY: 1: Document related to Unit 1 2: Document related to Unit 2 9: Document that applies to buildings/systems common to Unit 1 & 2 0: Documents that relate exclusively to buildings or systems that are common to the whole site (e.g. parking, ancillary buildings...)	<table border="1"> <tr> <td>NUCL/REP/EPR/UKX</td> <td colspan="4">SZC (doc: SZ)</td> </tr> <tr> <td>0</td> <td>1</td> <td>2</td> <td>9</td> <td></td> </tr> <tr> <td>X</td> <td></td> <td></td> <td></td> <td></td> </tr> </table>	NUCL/REP/EPR/UKX	SZC (doc: SZ)				0	1	2	9		X					BUILDING 000 SYSTEM 000
NUCL/REP/EPR/UKX	SZC (doc: SZ)																
0	1	2	9														
X																	

SCALE: NTS

SIZE: A3

PAGE: 1/1

DESCRIPTION: **SIZEWELL C EAST ANGLIA ONE NORTH**
SIZEWELL GAP TRANSPORT INTERACTION PLAN


DOCUMENT REFERENCE No.	SZC	SZ0100	XX	000	DRW	100290
Project	Contract No. / Orig. Co	Asset / Zone	System / Building	Doc. type	Chrono No.	

DOCUMENT SUB-TYPE: SITE PLAN

EDF CLASSIFICATION CODE: NA

SUBCONTRACTOR COMPANY TRADE NAME: NA

SUBCONTRACTOR DOCUMENT REF. No.: NA

 

INTELLECTUAL PROPERTY OWNERSHIP: NNB: OWNERSHIP

EDF: NA

CONTRACTOR: NA

UK PROTECTIVE MARKING:
NOT PROTECTIVELY MARKED