



The Sizewell C Project

2.5 Proposed Site Plan Leiston Leisure Centre Phase

June 2021

Planning Act 2008
Infrastructure Planning (Applications: Prescribed Forms and Procedure) Regulations 2009

Revision: 2.0
Applicable Regulation: Regulation 5(2)(n)
PINS Reference Number: EN010012



Proposed Site Plan Leiston Leisure Centre Phase– For Approval

| Drawing Number | Revision | Drawing Title | Scale | Sheet Size |
|--------------------|----------|---|--------|------------|
| PDB17-033-06-02-P1 | 02 | Proposed Site Plan Leiston Leisure Centre Phase | 1:1000 | A3 |



Proposed Site Plan Leiston Leisure Centre Phase For Approval– Revisions Schedule


| Drawing Number | Revision | Drawing Title | Amendments |
|--------------------|----------|---|---|
| PDB17-033-06-02-P1 | 02 | Proposed Site Plan Leiston Leisure Centre Phase | Includes approximate location of flood lighting |



NOTES:

KEY:

- OFF-SITE SPORTS FACILITIES - SITE DEVELOPMENT BOUNDARY
- APPROXIMATE LOCATION OF FLOOD LIGHTING

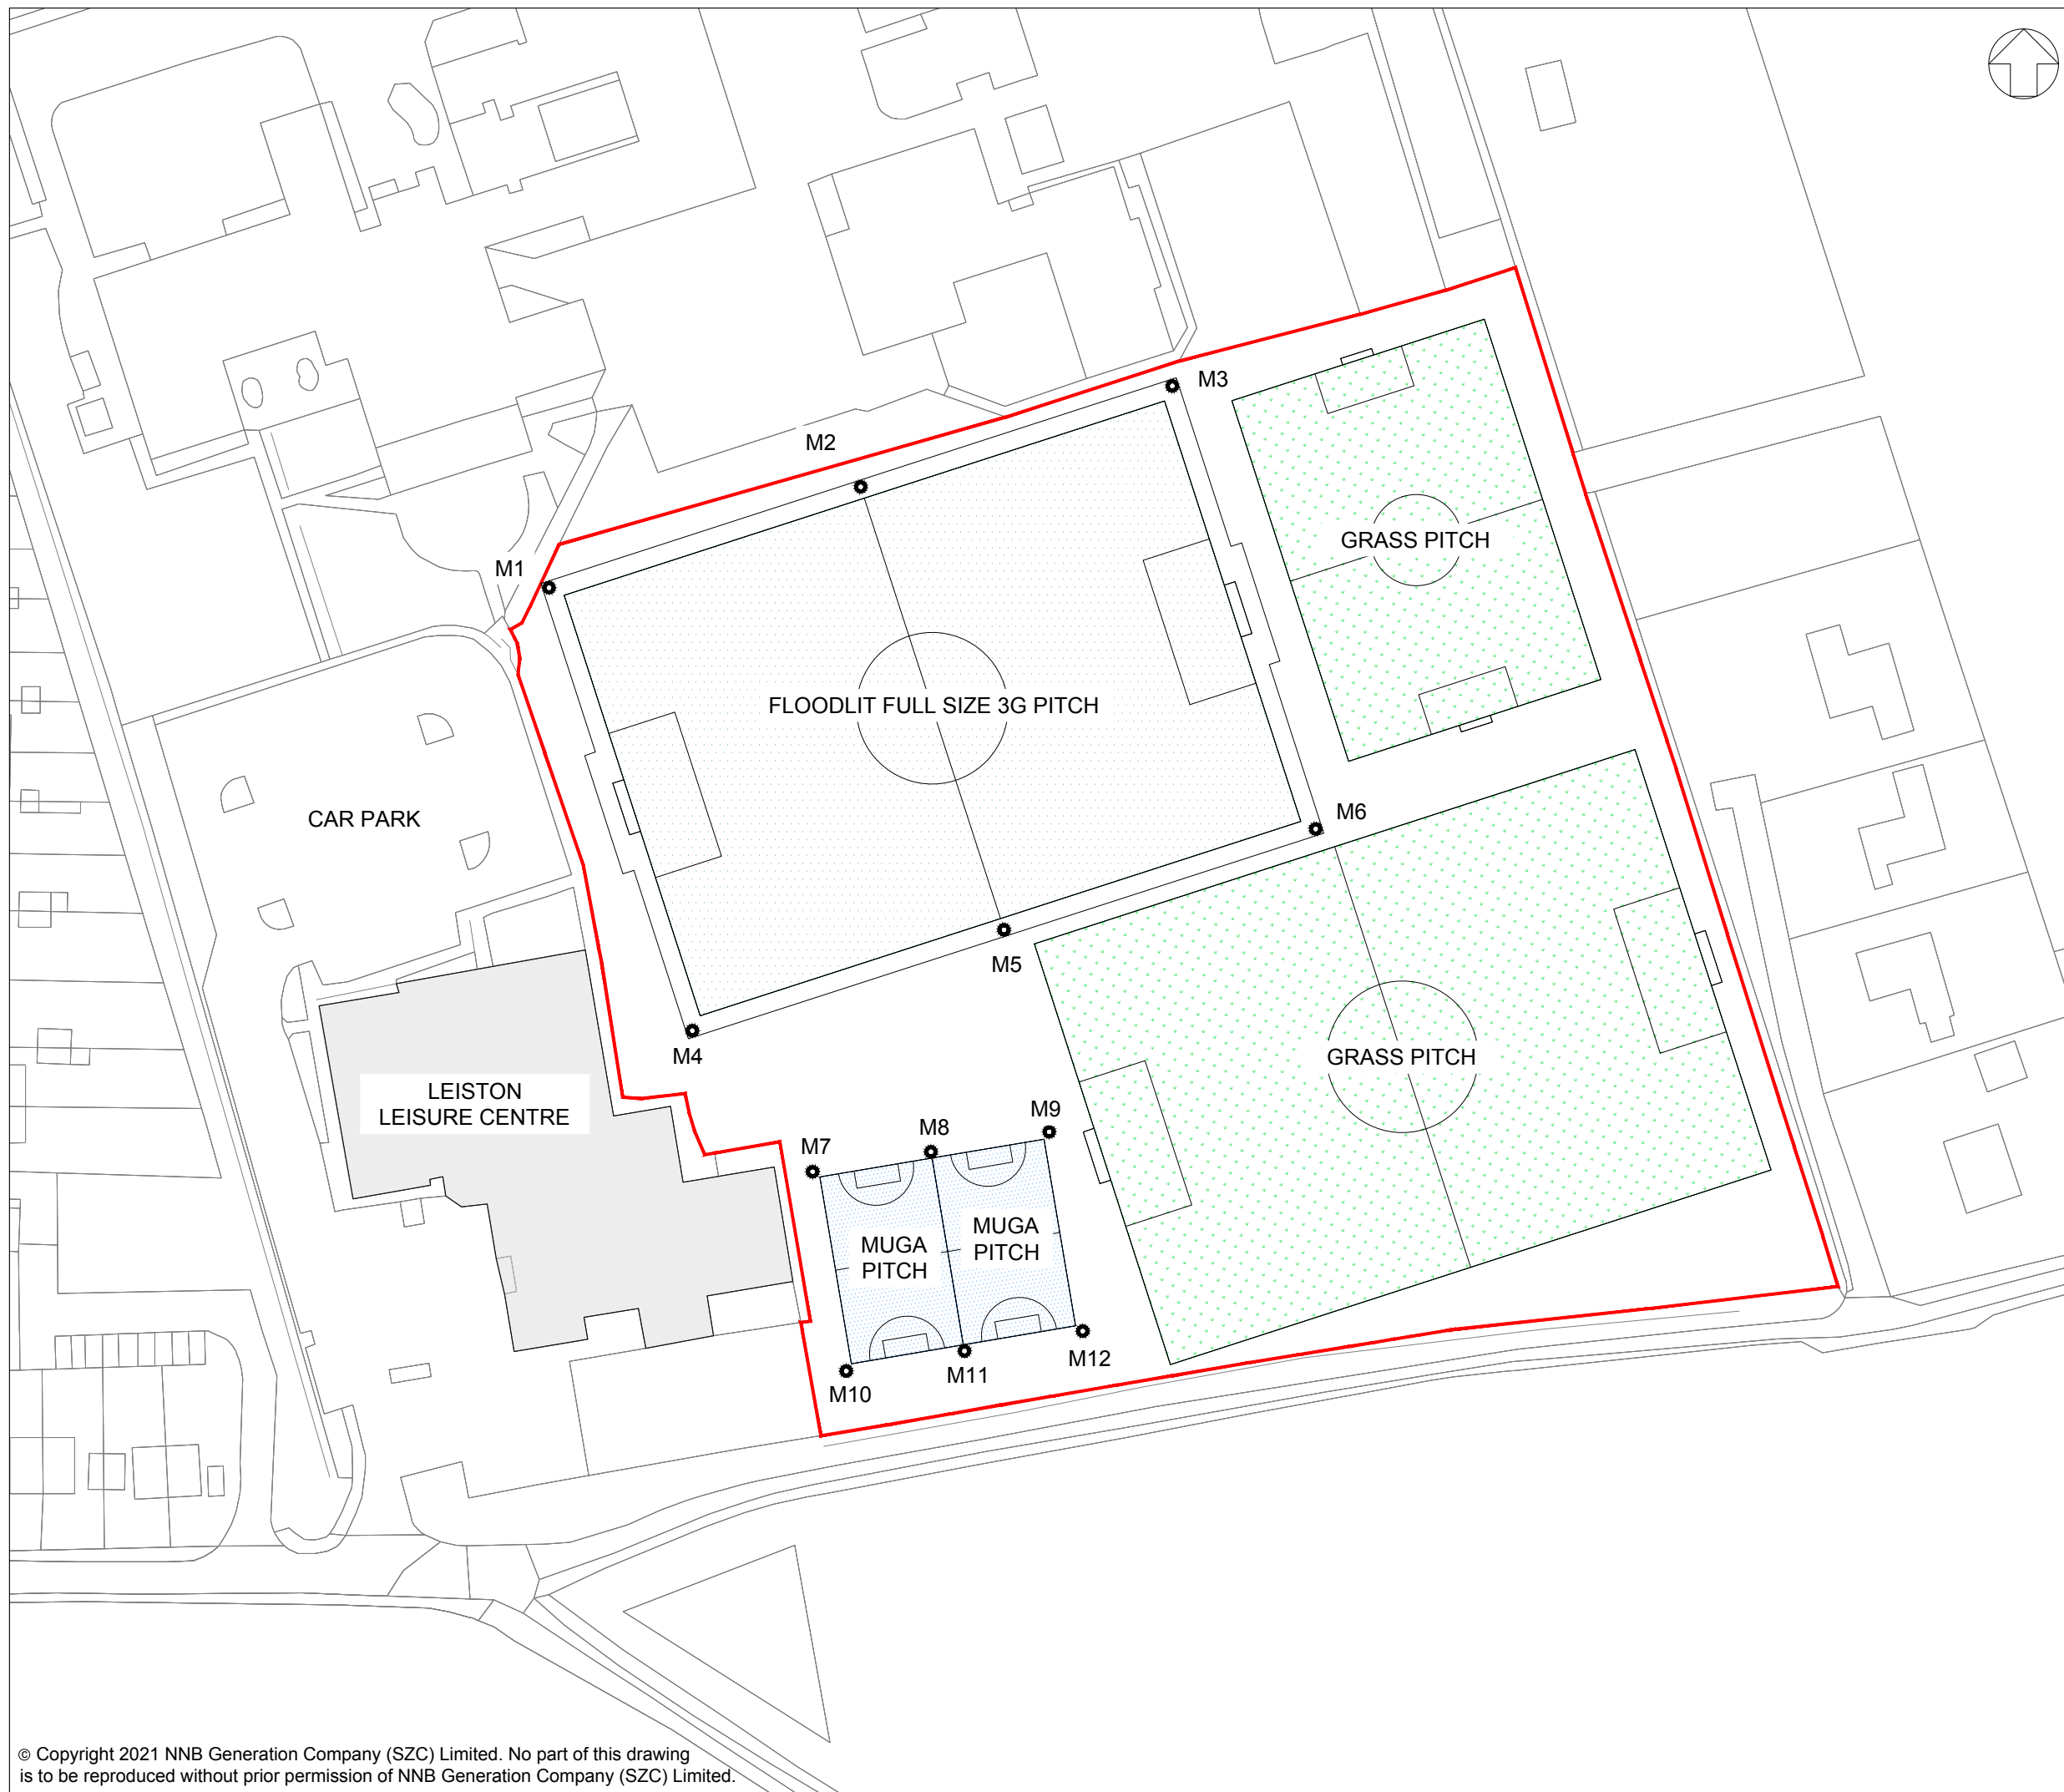

| REVISION | DATE | DRAWN | CHECKED | REASONS FOR REVISION / COMMENTS | APPROVED |
|----------|----------|-------|---------|---|----------|
| 01 | JUN 2021 | SB | NP | DCO APPLICATION - DEADLINE 2 SUBMISSION (Dated 2 June 2021) | SZC Co |

NOT PROTECTIVELY MARKED

COPYRIGHT:
 Reproduced from Ordnance Survey map with the permission of Ordnance Survey on behalf of the controller of Her Majesty's Stationary Office © Crown copyright (2021). All Rights reserved. NNB GenCo Licence: 0100060408



PROJECT:
SIZEWELL C

DOCUMENT:
APPLICATION DRAWING
FOR APPROVAL REGULATION 5(2)(o)

DRAWING TITLE:
PROPOSED SITE PLAN
LEISTON LEISURE CENTRE PHASE 2

| | |
|-----------------------------------|-----------------|
| DRAWING NO: PDB17-033-06-02-P1 | REVISION: 02 |
|-----------------------------------|-----------------|

| | | |
|-------------------|--------------|---------------------|
| DATE: JUN 2020 | DRAWN: SB | SCALE: 1:1000@A3 |
|-------------------|--------------|---------------------|

SCALE BAR:

 SCALE IN METRES - 1:1000