



The Sizewell C Project

2.9 Yoxford Roundabout and Other Highway Improvements Plans - A12/A144 Junction South of Bramfield Plan For Approval

May 2020

Planning Act 2008
Infrastructure Planning (Applications: Prescribed Forms and Procedure) Regulations 2009


Revision: 1.0
Applicable Regulation: Regulation 5(2)(o)
PINS Reference Number: EN010012



A12/A144 Junction South of Bramfield – For Approval

Drawing Number	Revision	Drawing Title	Scale	Sheet Size
SZC-SZ0204-XX-000-DRW-100052	01	A12 / A144 Junction South of Bramfield Proposed General Arrangement	1:500	A1



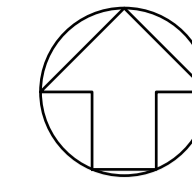

NOTES:

1. THIS DRAWING IS FOR PLANNING PURPOSES ONLY AND SHALL NOT BE USED FOR CONSTRUCTION OR ANY OTHER PURPOSE.
2. THE DEVELOPMENT SHALL BE PROVIDED AS SHOWN ON THE DRAWINGS, UNLESS ALTERNATIVE DETAILS ARE SUBMITTED AND APPROVED PURSUANT TO A REQUIREMENT.
3. ALL DIMENSIONS ARE IN METRES UNLESS STATED OTHERWISE.
4. ALL LEVELS ARE IN METRES UNLESS STATED OTHERWISE.
5. THE SCHEME DESIGN IS BASED ON ORDNANCE SURVEY MAPPING DATA. THE EXISTING GROUND TERRAIN AND PROPOSED SURFACES ARE BASED ON THE UK GOVERNMENT'S OPEN SOURCE LIDAR DIGITAL TERRAIN MAPPING DATA. ALL POSITIONS AND LEVELS ARE TO BE REVIEWED FOLLOWING COMPLETION OF A DETAILED SITE TOPOGRAPHICAL SURVEY.
6. ALL PROPOSED ROAD WORKS ARE TO BE IN ACCORDANCE WITH THE DESIGN MANUAL FOR ROADS AND BRIDGES (DMRB) OR AS AGREED WITH THE LOCAL HIGHWAY AUTHORITY.
7. INDICATIVE NEW ROAD MARKINGS WILL BE BASED ON TSRGD 2016 OR AS AGREED WITH THE LOCAL HIGHWAY AUTHORITY.
8. WHERE PROPOSED ROAD MARKINGS ARE SHOWN ON THE DRAWING, EXISTING MARKINGS ARE TO BE REMOVED.
9. FOR DETAILS ON PROPOSED DRAINAGE REFER TO DRAWING A12/A144 JUNCTION SOUTH OF BRAMFIELD HIGHWAY IMPROVEMENTS PROPOSED DRAINAGE.

KEY:

- DEVELOPMENT SITE BOUNDARY
- PROPOSED KERBLINE
- PROPOSED VERGE
- PROPOSED FOOTWAY
- PROPOSED TRAFFIC ISLAND
- PROPOSED DROP KERB
- 4.5m X 215m VISIBILITY SPLAY
- INDICATIVE SWALE
- PROPOSED ROAD MARKING
- EXISTING ROAD MARKING
- PROPOSED TACTILE PAWING

01	FEB 2020	LMM	HP	DCO SUBMISSION	SZC Co
REVISION	DATE	DRAWN/CHECKED	REASONS FOR REVISION / COMMENTS		APPROVED

NOT PROTECTIVELY MARKED

COPYRIGHT:
 Reproduced from Ordnance Survey map with the permission of Ordnance Survey on behalf of the controller of Her Majesty's Stationery Office © Crown copyright (2019). All Rights reserved. NNB GenCo Licence: 0100060408



PROJECT:
SIZEWELL C


DOCUMENT:
APPLICATION DRAWING - FOR APPROVAL REGULATION 5(2)(o)

DRAWING TITLE:
A12/A144 JUNCTION SOUTH OF BRAMFIELD PROPOSED GENERAL ARRANGEMENT

DRAWING NO:
SZC-SZ0204-XX-000-DRW-100052

REVISION:
01

DATE: FEB 2020 DRAWN: LMM SCALE: 1:500 @ A1

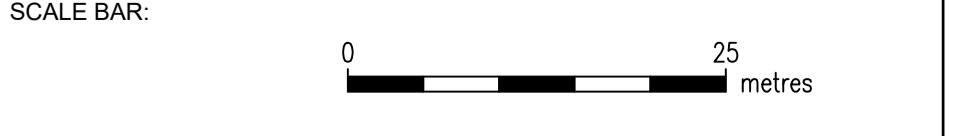

FOR CONTINUATION REFER TO INSET

RETAIN EXISTING GULLIES AND SWALE OVER FULL EXTENT

A12 - SOUTHERN TIE-IN SCALE 1:500