



The Sizewell C Project

2.14 East Anglia ONE North Order Limits Interaction - Offshore Plan

October 2021

Planning Act 2008
Infrastructure Planning (Applications: Prescribed Forms and Procedure) Regulations 2009

Revision: 1.0
Applicable Regulation: Regulation 5(2)(q)
PINS Reference Number: EN010012



NDA / Magnox Protective Provisions - Access Road Plan


Drawing Number	Revision	Drawing Title	Scale	Sheet Size
SZC-SZ0100-XX-000-DRW-110288	01	Sizewell C East Anglia ONE North Order Limits Interaction - Offshore	NTS	A3



UK PROTECTIVE MARKING:
NOT PROTECTIVELY MARKED

Reproduced from Ordnance Survey map with the permission of Ordnance Survey on behalf of the controller of Her Majesty's Stationery Office © Crown copyright (2021). All Rights reserved. NNB GenCo Licence: 0100060408

DRAWING GRID / COORDINATE SYSTEM:
SITE LOCAL GRID NATIONAL GRID OSGB36
OTHER GRID (To be defined in the contract project plan)
CONTRACT PROJECT PLAN DOC. REF. No: NA

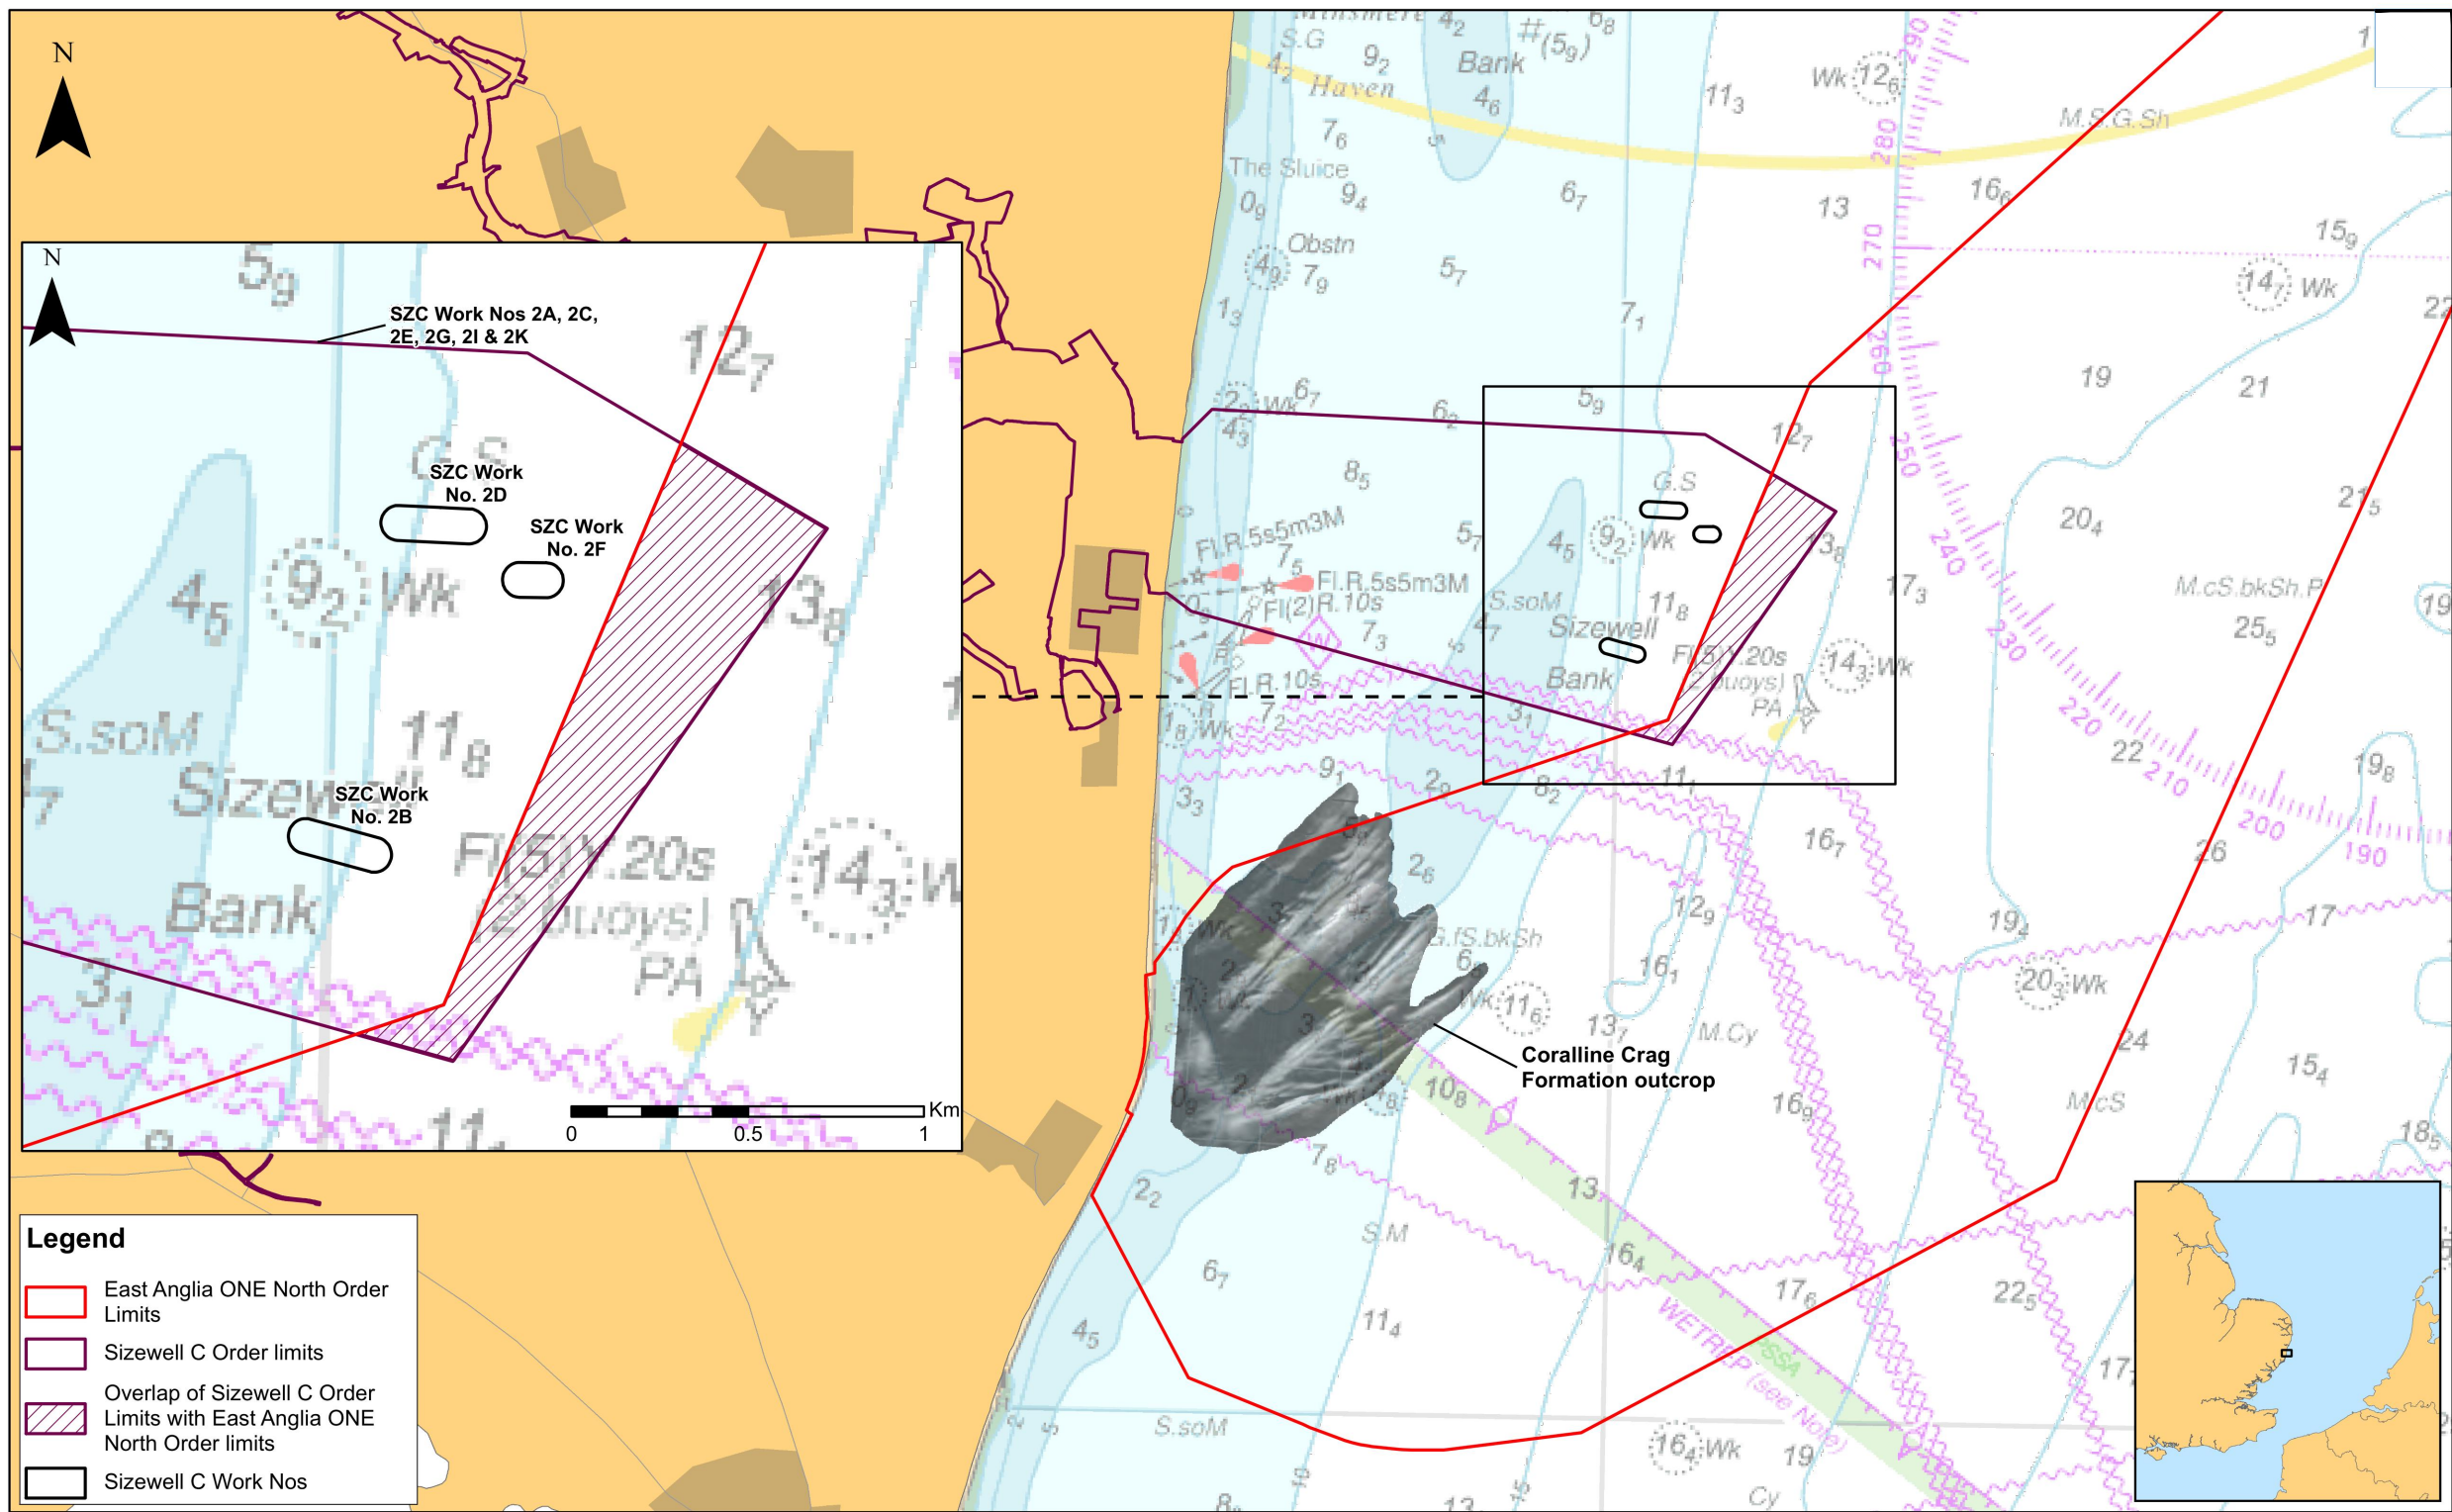

NOTES:

REV.	DATE	PREPARED BY	CHECKED BY	STATUS	ISSUED FOR INFORMATION	APPROVED BY
01	01.10.21	SB	RB	S2	ISSUED FOR INFORMATION	

REASONS FOR REVISION		APPROVED BY
1st partner	2nd partner	
NNB	EDF	


CONTRACTOR COMPANY TRADE NAME: NA
 CONTRACTOR REF. No: NA
 CONTRACT NUMBER: NA
 CONTRACTOR WBS CODE: NA QRA RELATED Yes No

APPLICABILITY:	NUCL/REP/EPR/UKX	BUILDING
1: Document related to Unit 1	SZC (doc: SZ)	000
2: Document related to Unit 2		
9: Document that applies to buildings/systems common to Unit 1 & 2		
0: Documents that relate exclusively to buildings or systems that are common to the whole site (e.g. parking, ancillary buildings...)	X	

SCALE	DESCRIPTION
NTS	SIZEWELL C East Anglia ONE North Order Limits Interaction - Offshore
SIZE A3	
PAGE 1/1	

DOCUMENT REFERENCE No.					
SZC	SZ0100	XX	000	DRW	100288
Project	Contract No. / Orig. Co	Asset / Zone	System / Building	Doc. type	Chrono No.

DOCUMENT SUB-TYPE	EDF CLASSIFICATION CODE
SITE PLAN	NA
SUBCONTRACTOR COMPANY TRADE NAME	SUBCONTRACTOR DOCUMENT REF. No
NA	NA

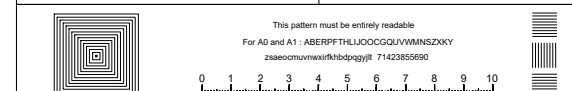

INTELLECTUAL PROPERTY OWNERSHIP:	NNB: OWNERSHIP	EDF:	CONTRACTOR:
	NNB: OWNERSHIP	NA	NA

UK PROTECTIVE MARKING:
NOT PROTECTIVELY MARKED