



The Sizewell C Project

2.17 East Anglia TWO Transport Interaction Plan

October 2021

Planning Act 2008

Infrastructure Planning (Applications: Prescribed Forms and Procedure) Regulations 2009

Revision: 1.0

Applicable Regulation: Regulation 5(2)(q)


PINS Reference Number: EN010012



NDA / Magnox Protective Provisions - Access Road Plan

Drawing Number	Revision	Drawing Title	Scale	Sheet Size
SZC-SZ0100-XX-000-DRW-100291	01	Sizewell C East Anglia TWO Sizewell Gap Transport Interaction Plan	NTS	A3



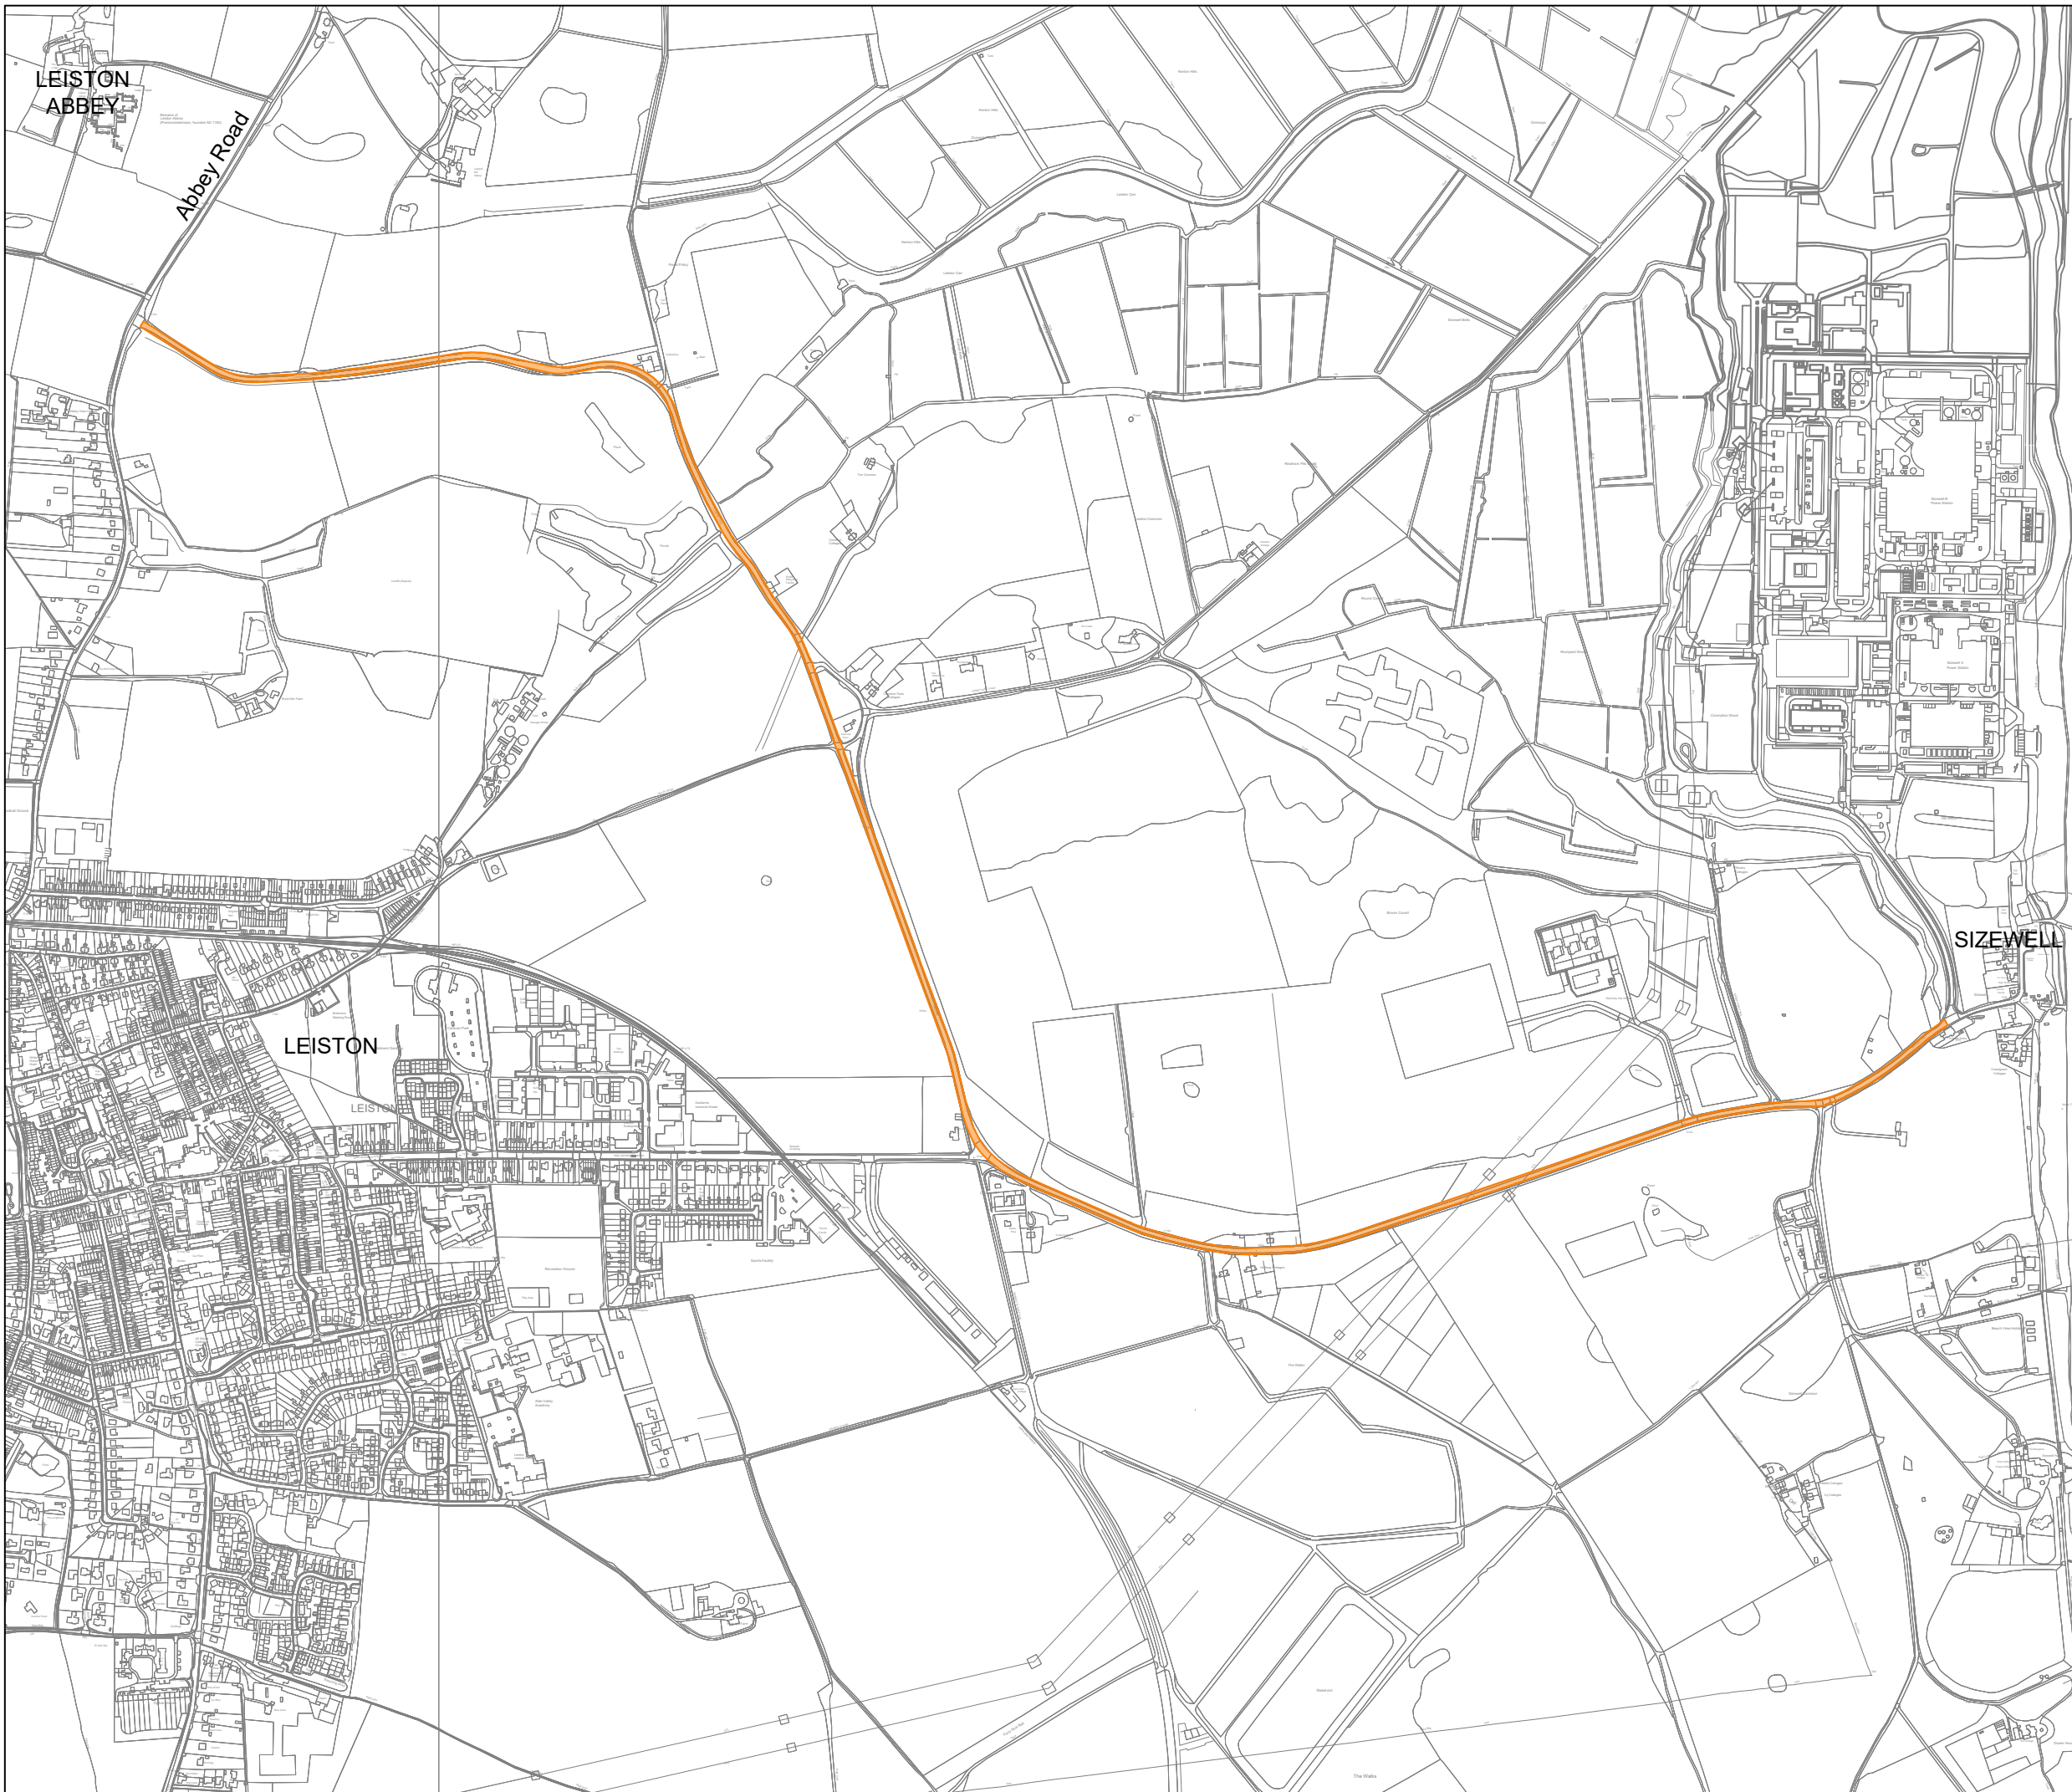

UK PROTECTIVE MARKING:
NOT PROTECTIVELY MARKED

Reproduced from Ordnance Survey map with the permission of Ordnance Survey on behalf of the controller of Her Majesty's Stationery Office © Crown copyright (2021). All Rights reserved. NNB GenCo Licence: 0100060408

DRAWING GRID / COORDINATE SYSTEM:

SITE LOCAL GRID	<input type="checkbox"/>	NATIONAL GRID OSGB36	<input checked="" type="checkbox"/>
OTHER GRID	<input type="checkbox"/>	(To be defined in the contract project plan)	
CONTRACT PROJECT PLAN DOC. REF. No: NA			

NOTES:

KEY:

TRANSPORT AREA OF INTERACTION

01	01.10.21	SB	RB	S2	ISSUED FOR INFORMATION	APPROVED BY
REVISIONS					REASONS FOR REVISION	
REV. DATE		PREPARED BY	CHECKED BY	STATUS		
NNB GenCo (SZC) LTD.					1st partner	2nd partner
					NNB	EDF
CONTRACTOR COMPANY TRADE NAME: NA						
CONTRACTOR REF. No. NA						
CONTRACT NUMBER :NA						
CONTRACTOR WBS CODE :NA				ORA RELATED	Yes <input type="checkbox"/>	No <input type="checkbox"/>
APPLICABILITY:					BUILDING	
1: Document related to Unit 1					NUCL/REP/EPR/UKX	
2: Document related to Unit 2					SZC (doc: SZ)	
3: Document that applies to buildings/systems common to Unit 1 & 2					0 1 2 9	
4: Documents that relate exclusively to buildings or systems that are common to the whole site (e.g. parking, ancillary buildings...)					X	
					SYSTEM	
					000	
SCALE	DESCRIPTION					
NTS	SIZEWELL C EAST ANGLIA TWO SIZEWELL GAP TRANSPORT INTERACTION PLAN					
SIZE A3						
PAGE 1/1						
DOCUMENT REFERENCE No.						
SZC	SZ0100	XX	000	DRW	100291	
Project	Contract No. / Orig. Co	Asset / Zone	System / Building	Doc. type	Chrono No.	
DOCUMENT SUB -TYPE					EDF CLASSIFICATION CODE	
SITE PLAN					NA	
SUBCONTRACTOR COMPANY TRADE NAME					SUBCONTRACTOR DOCUMENT REF. No	
NA					NA	
<p>This pattern must be entirely readable For A0 and A1 : ABERPPTHUOCCGQIAWMNSZKXY zsaacmuvnwr/rhbbpqq@r 7142385590</p>						
INTELLECTUAL PROPERTY OWNERSHIP:	NNB: OWNERSHIP	EDF: NA	CONTRACTOR: NA			
UK PROTECTIVE MARKING: NOT PROTECTIVELY MARKED						