


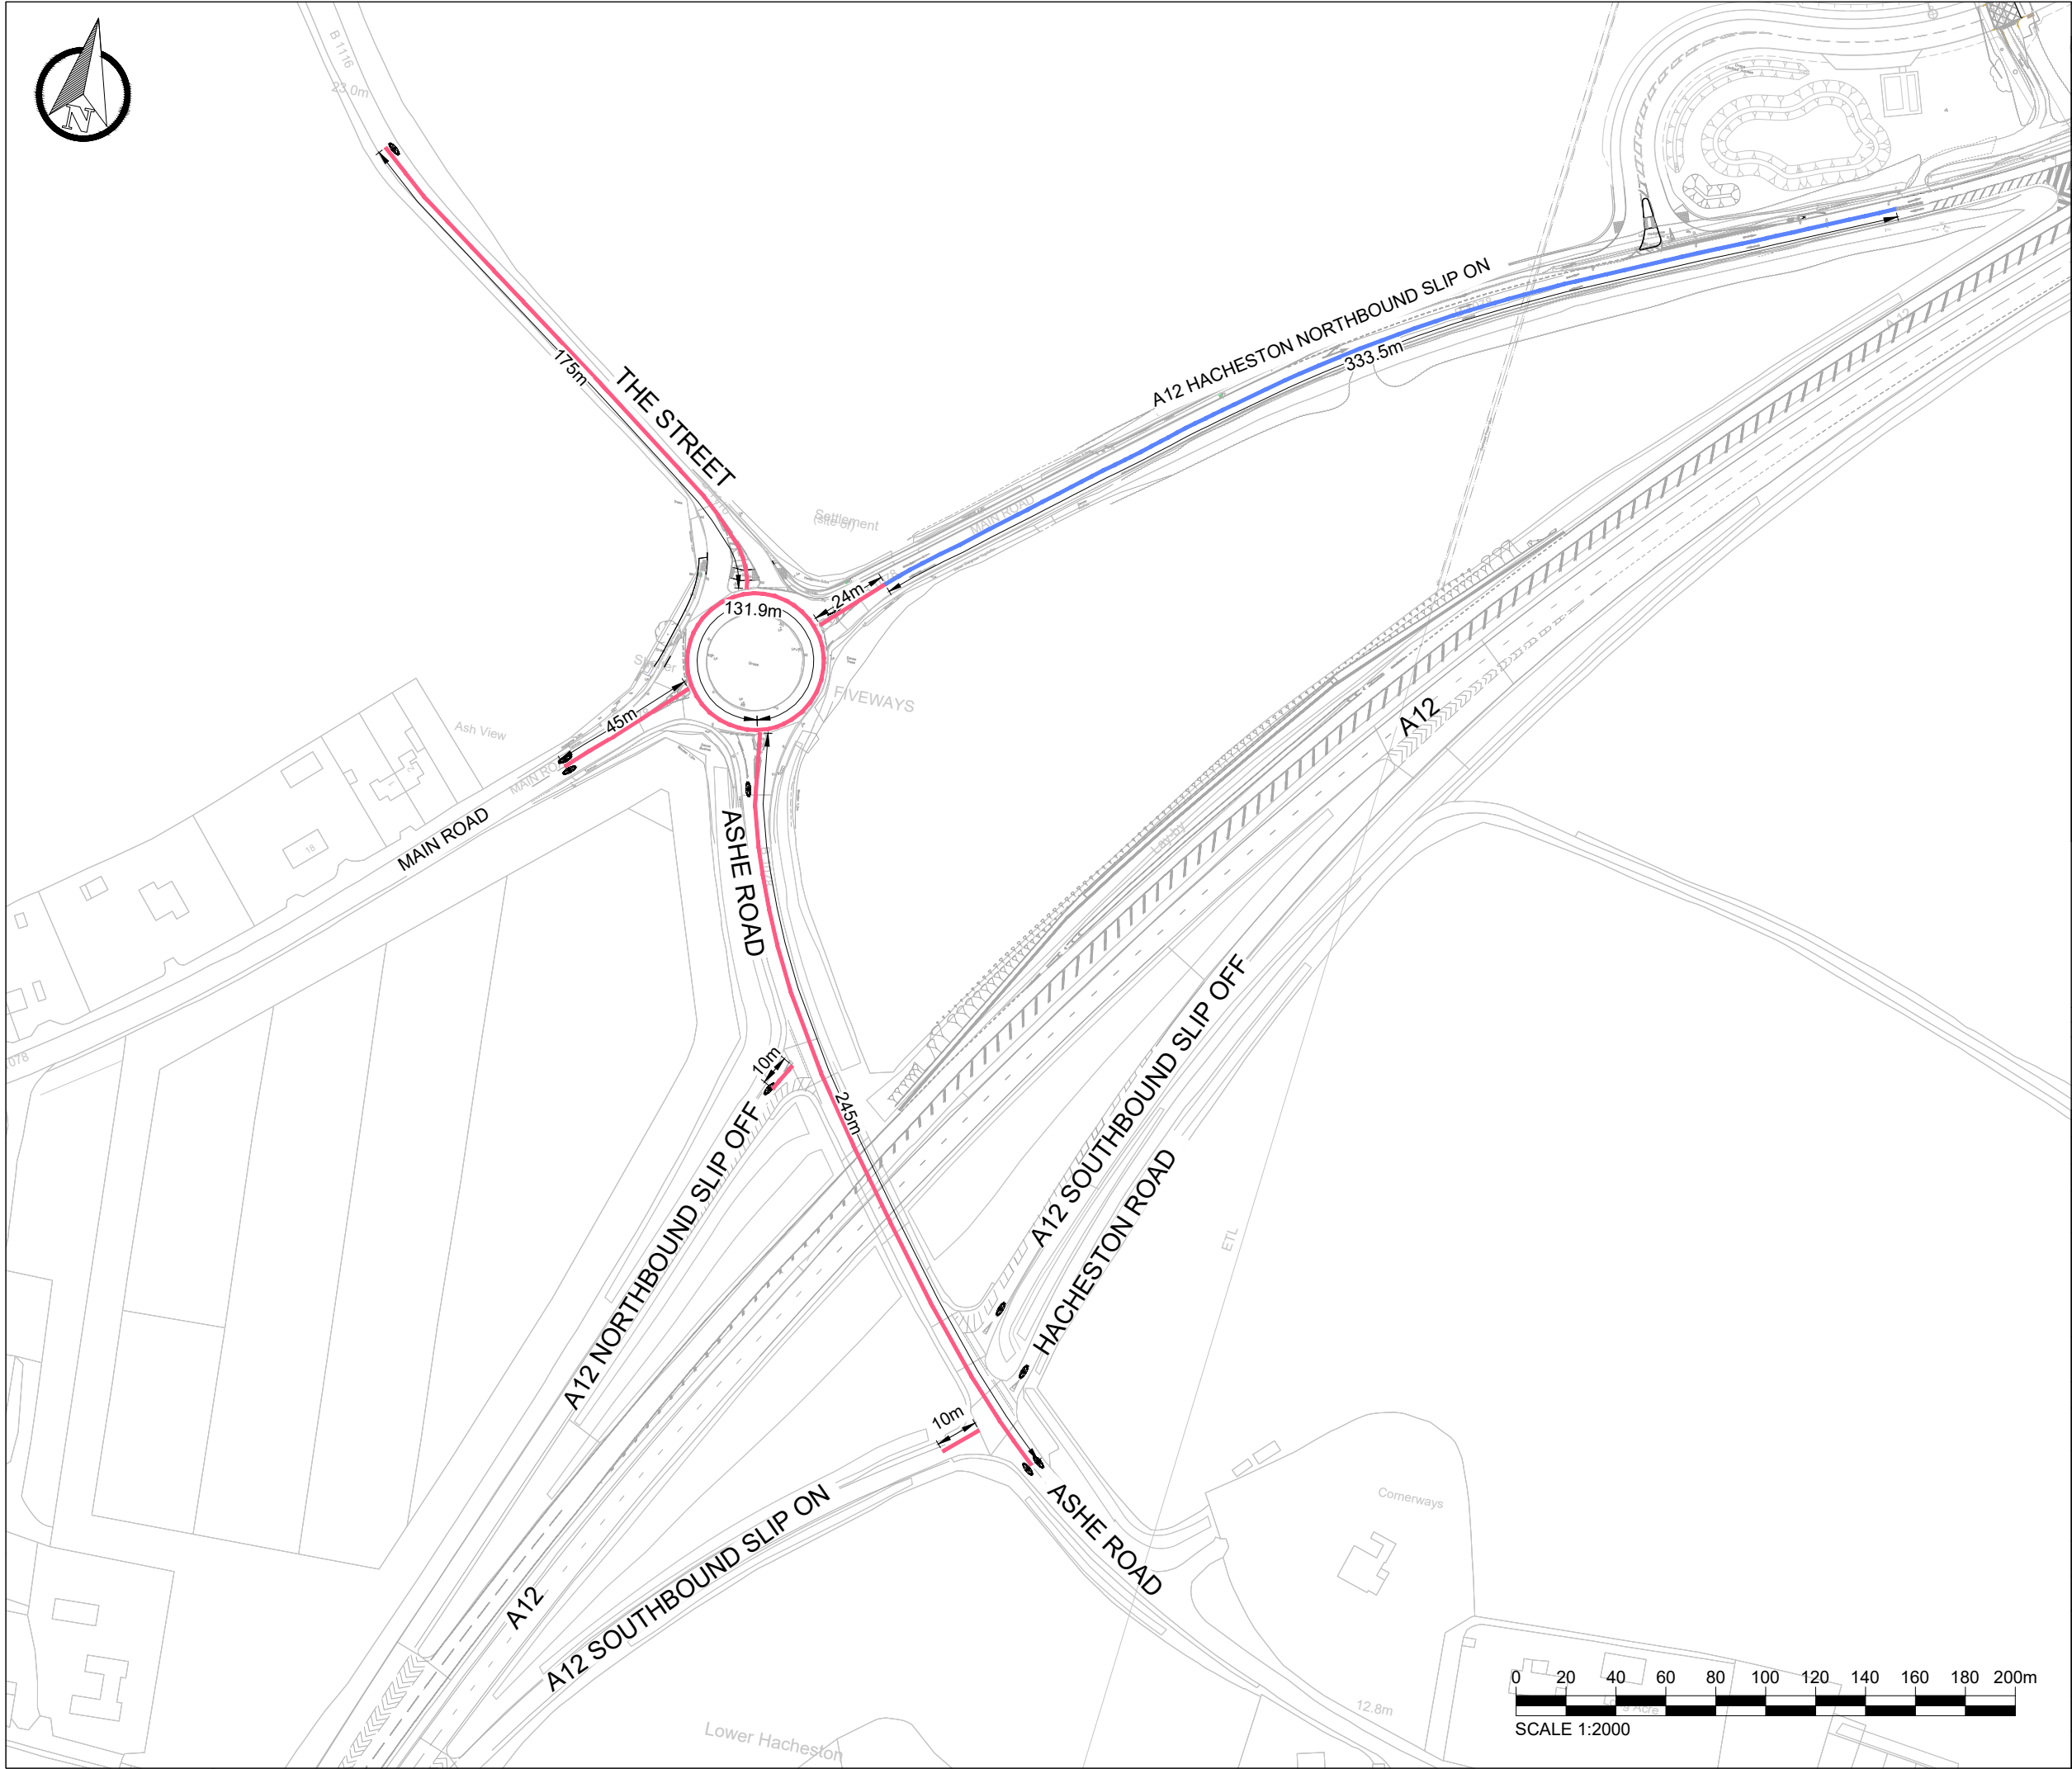

- THIS DRAWING IS TO BE PRINTED IN A1 SIZE, AND IN COLOUR.
- DIMENSIONS ARE IN METRES UNLESS OTHERWISE STATED.
DO NOT SCALE.

 PROPOSED SPEED LIMIT 40MPH

 PROPOSED SPEED LIMIT 30MPH - TO BE
CONTROLLED BY STREET LIGHTING
STANDARDS

CONTRACTOR COMPANY TRADE NAME : WSP			
CONTRACTOR REF. No. SZC-AD0292-WSP-ADHHGN-54XXXX-DRW-HCH-000004			
CONTRACT NUMBER : WSP_AD0000_007			
CONTRACTOR WBS CODE : AD0292		QRA RELATED	Yes ☐ No ☒

SCALE 1:2000	DESCRIPTION AD0292: SOUTHERN PARK AND RIDE SPEED LIMIT CHANGES LOCAL ROADS - TRO LAYOUT SHEET NUMBER 1
SHEET A3	
PAGE 1/1	

DOCUMENT SUB -TYPE DRW	EDF CLASSIFICATION CODE N/A
SUBCONTRACTOR COMPANY TRADE NAME N/A	SUBCONTRACTOR DOCUMENT REF. No N/A

